


Coastal View, CCP Complex, Baclaran, Macapagal Blvd. View

MAYFAIR TOWER

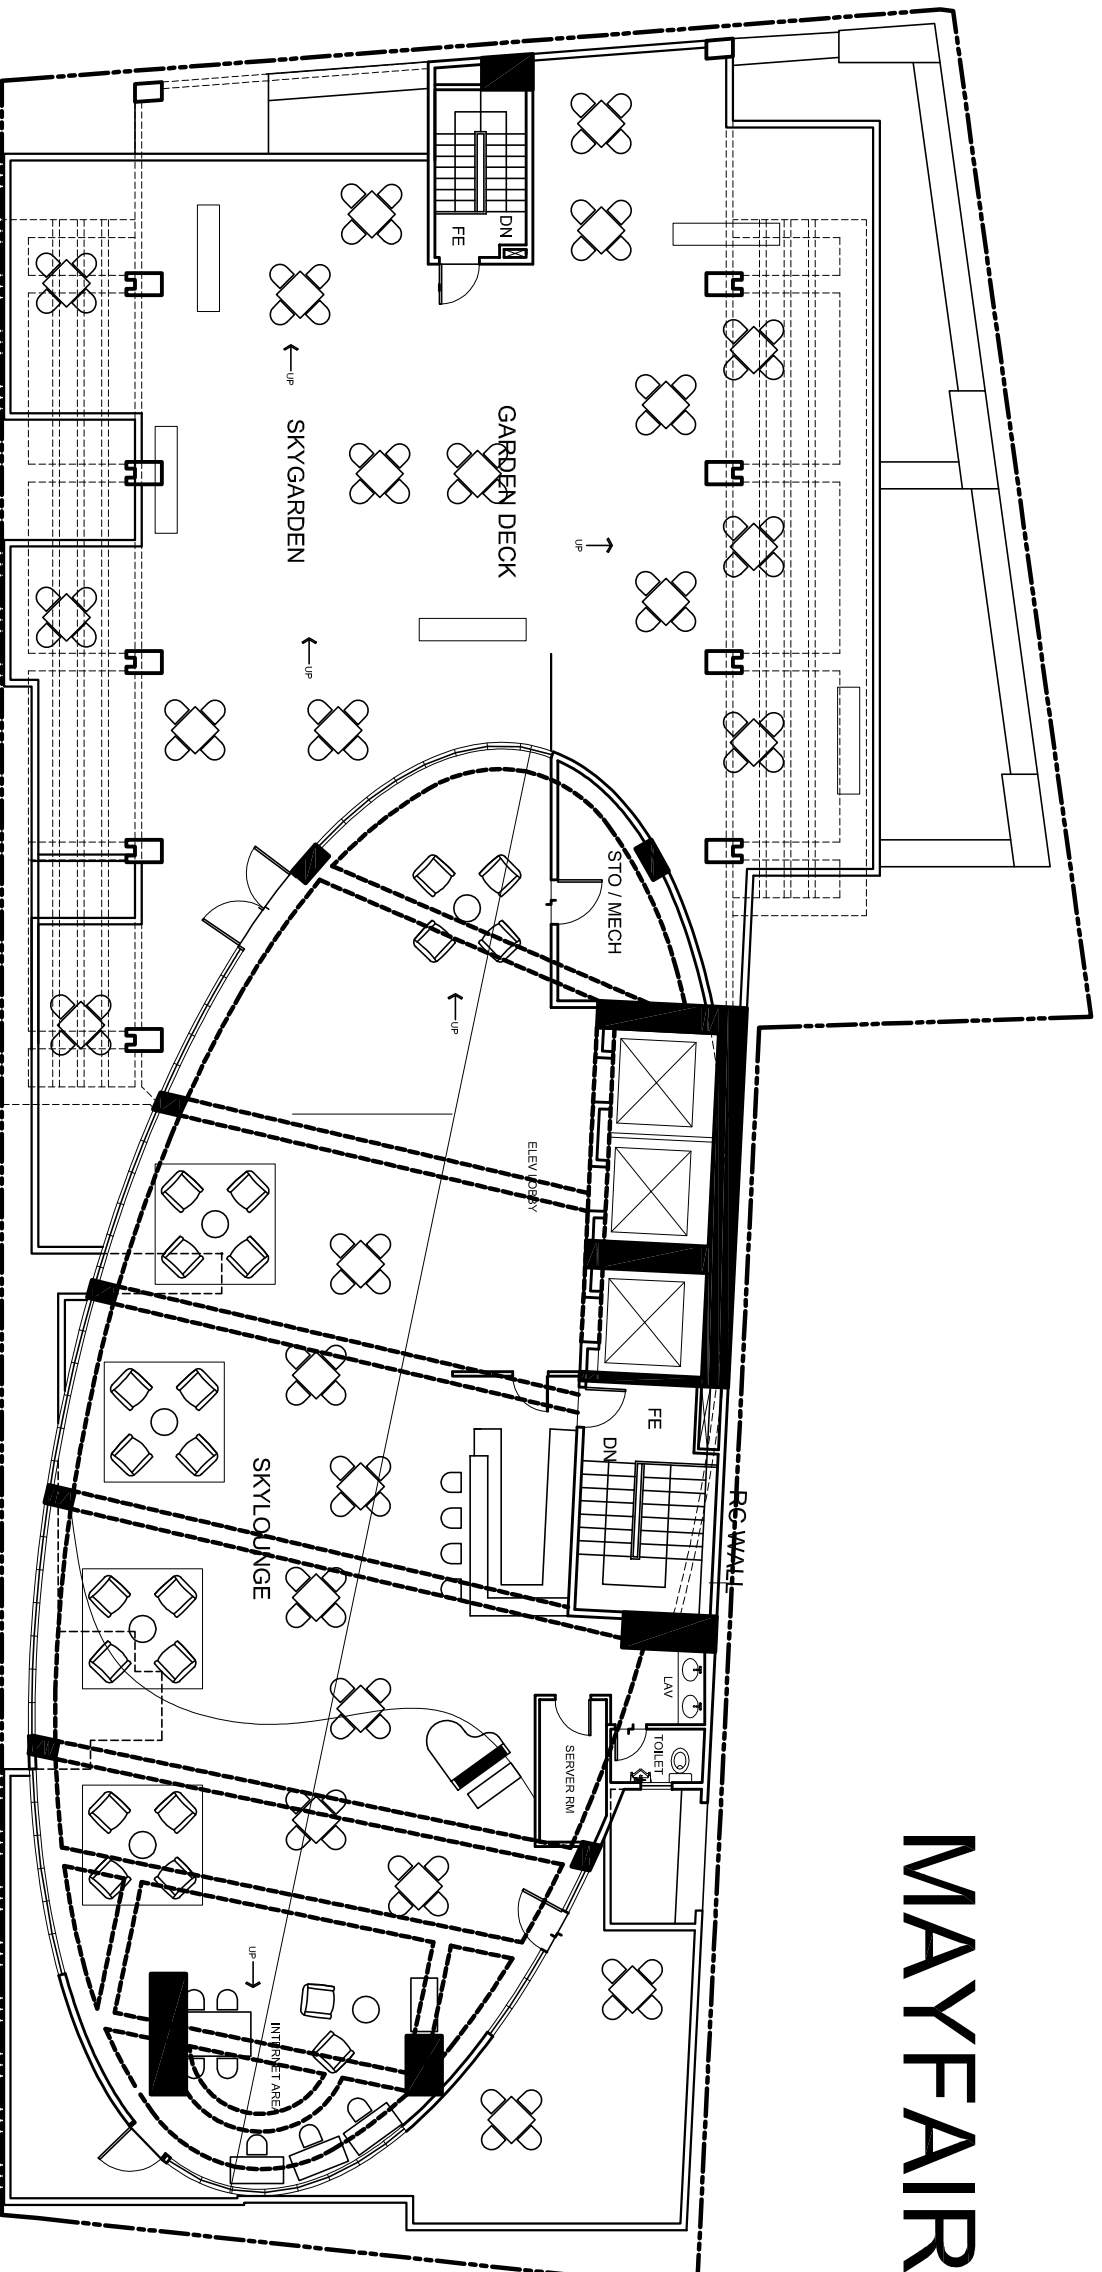

Makati Skyline

MABINI STREET
Manila Bay View

UN AVENUE

Intramuros, Downtown Manila, Luneta Park

1 ROOF DECK FLOOR PLAN (FUNCTION ROOM)
A-10g SCALE: 1:100 METERS