


Coastal View, CCP Complex, Baclaran, Macapagal Blvd. View

MAYFAIR TOWER

Makati Skyline

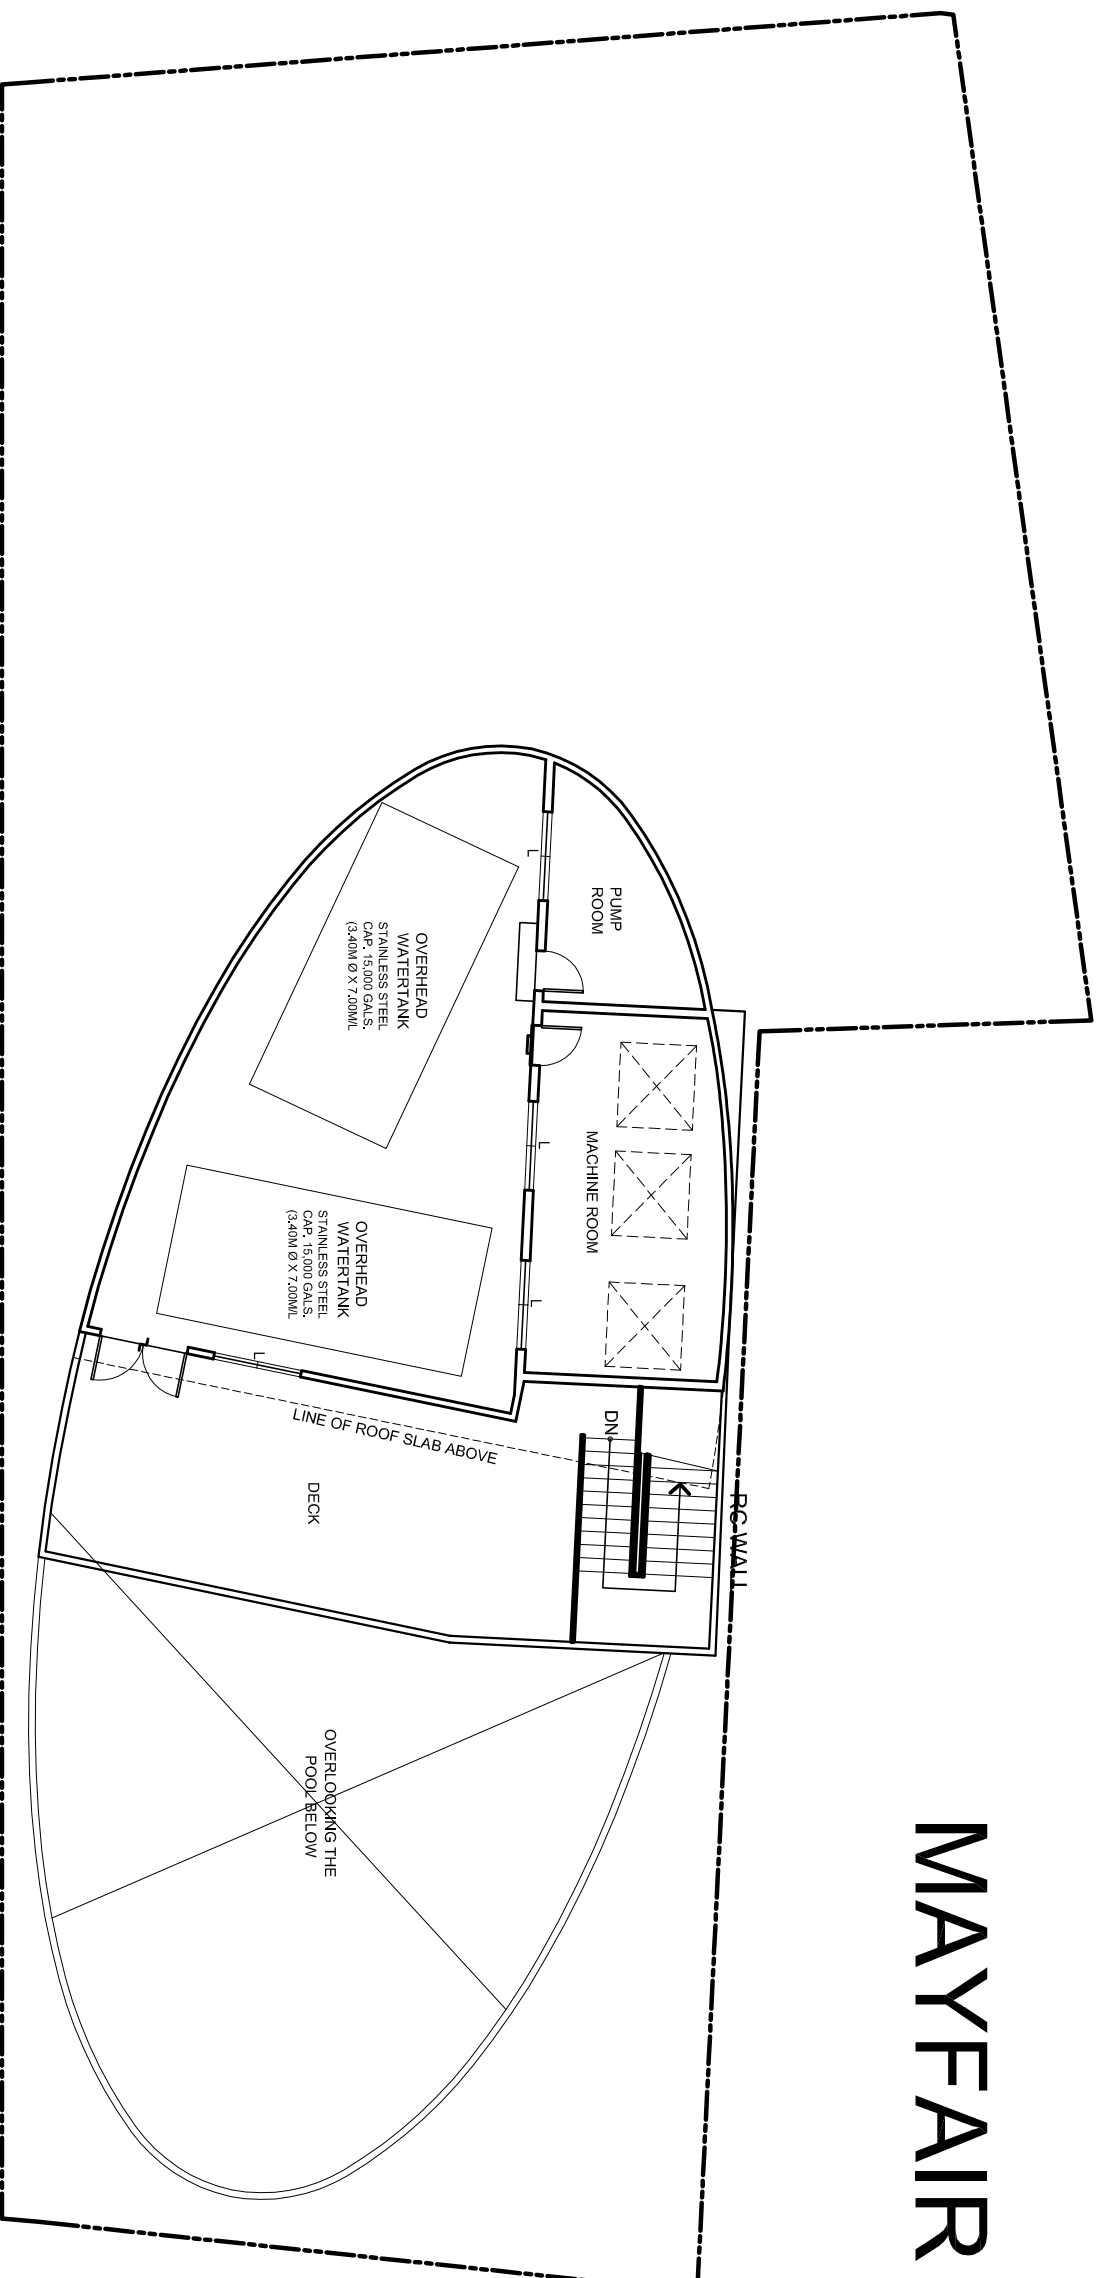

MABINI STREET
Manila Bay View

UN AVENUE
Intramuros, Downtown Manila, Luneta Park

1 MACHINE RM/ WATER TANK DECK FLOOR PLAN
A-16d SCALE: 1:100 METERS