


Coastal View, CCP Complex, Baclaran, Macapagal Blvd. View

# MAYFAIR TOWER

Makati Skyline

MABINI STREET  
Manila Bay View

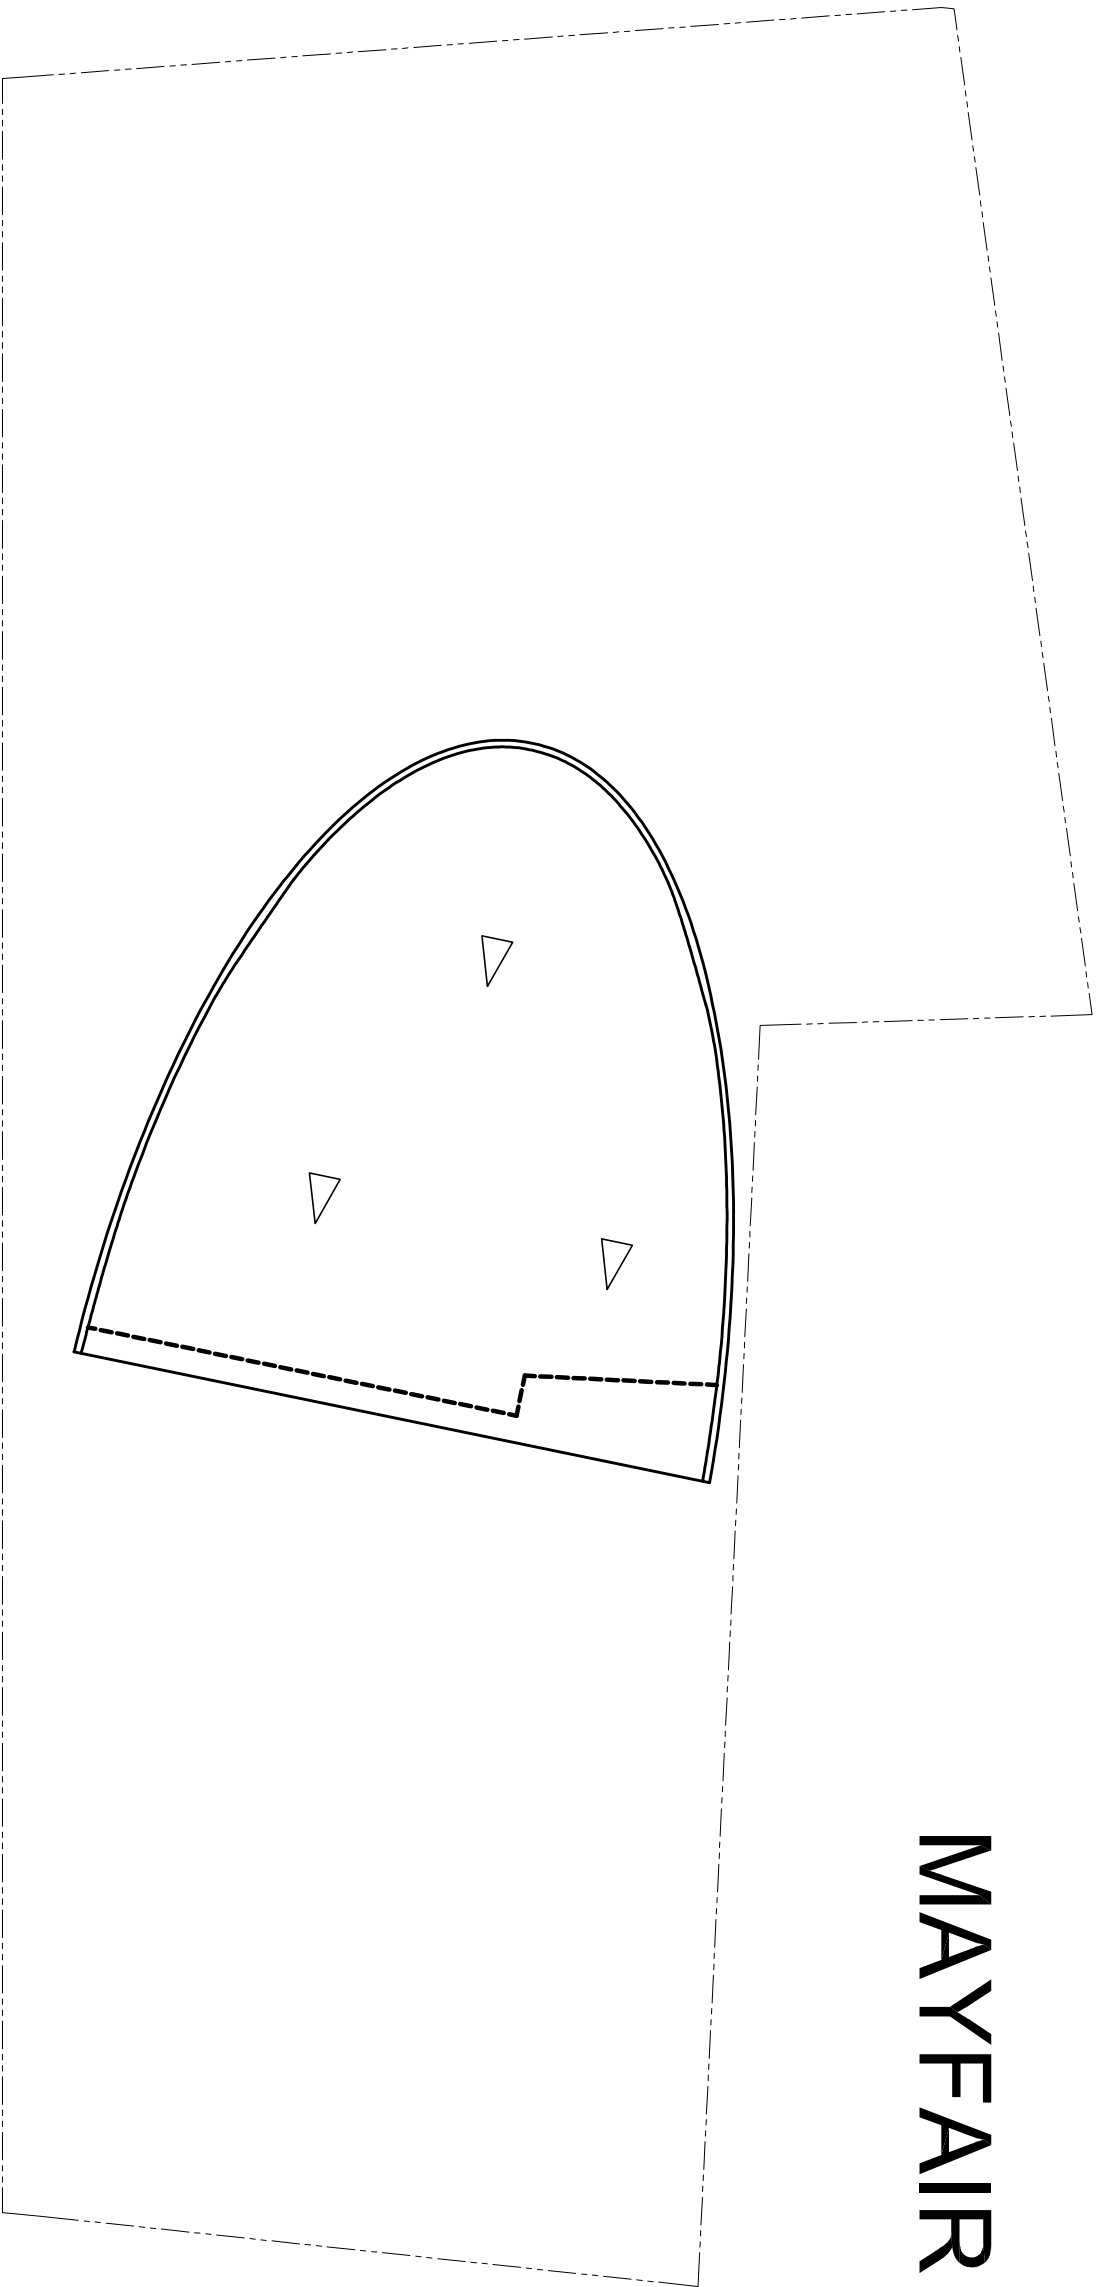

UN AVENUE

Intramuros, Downtown Manila, Luneta Park

1 ROOF PLAN  
A-109 SCALE: 1:100 METERS